



6' PATIO DOOR (OPT. 8')

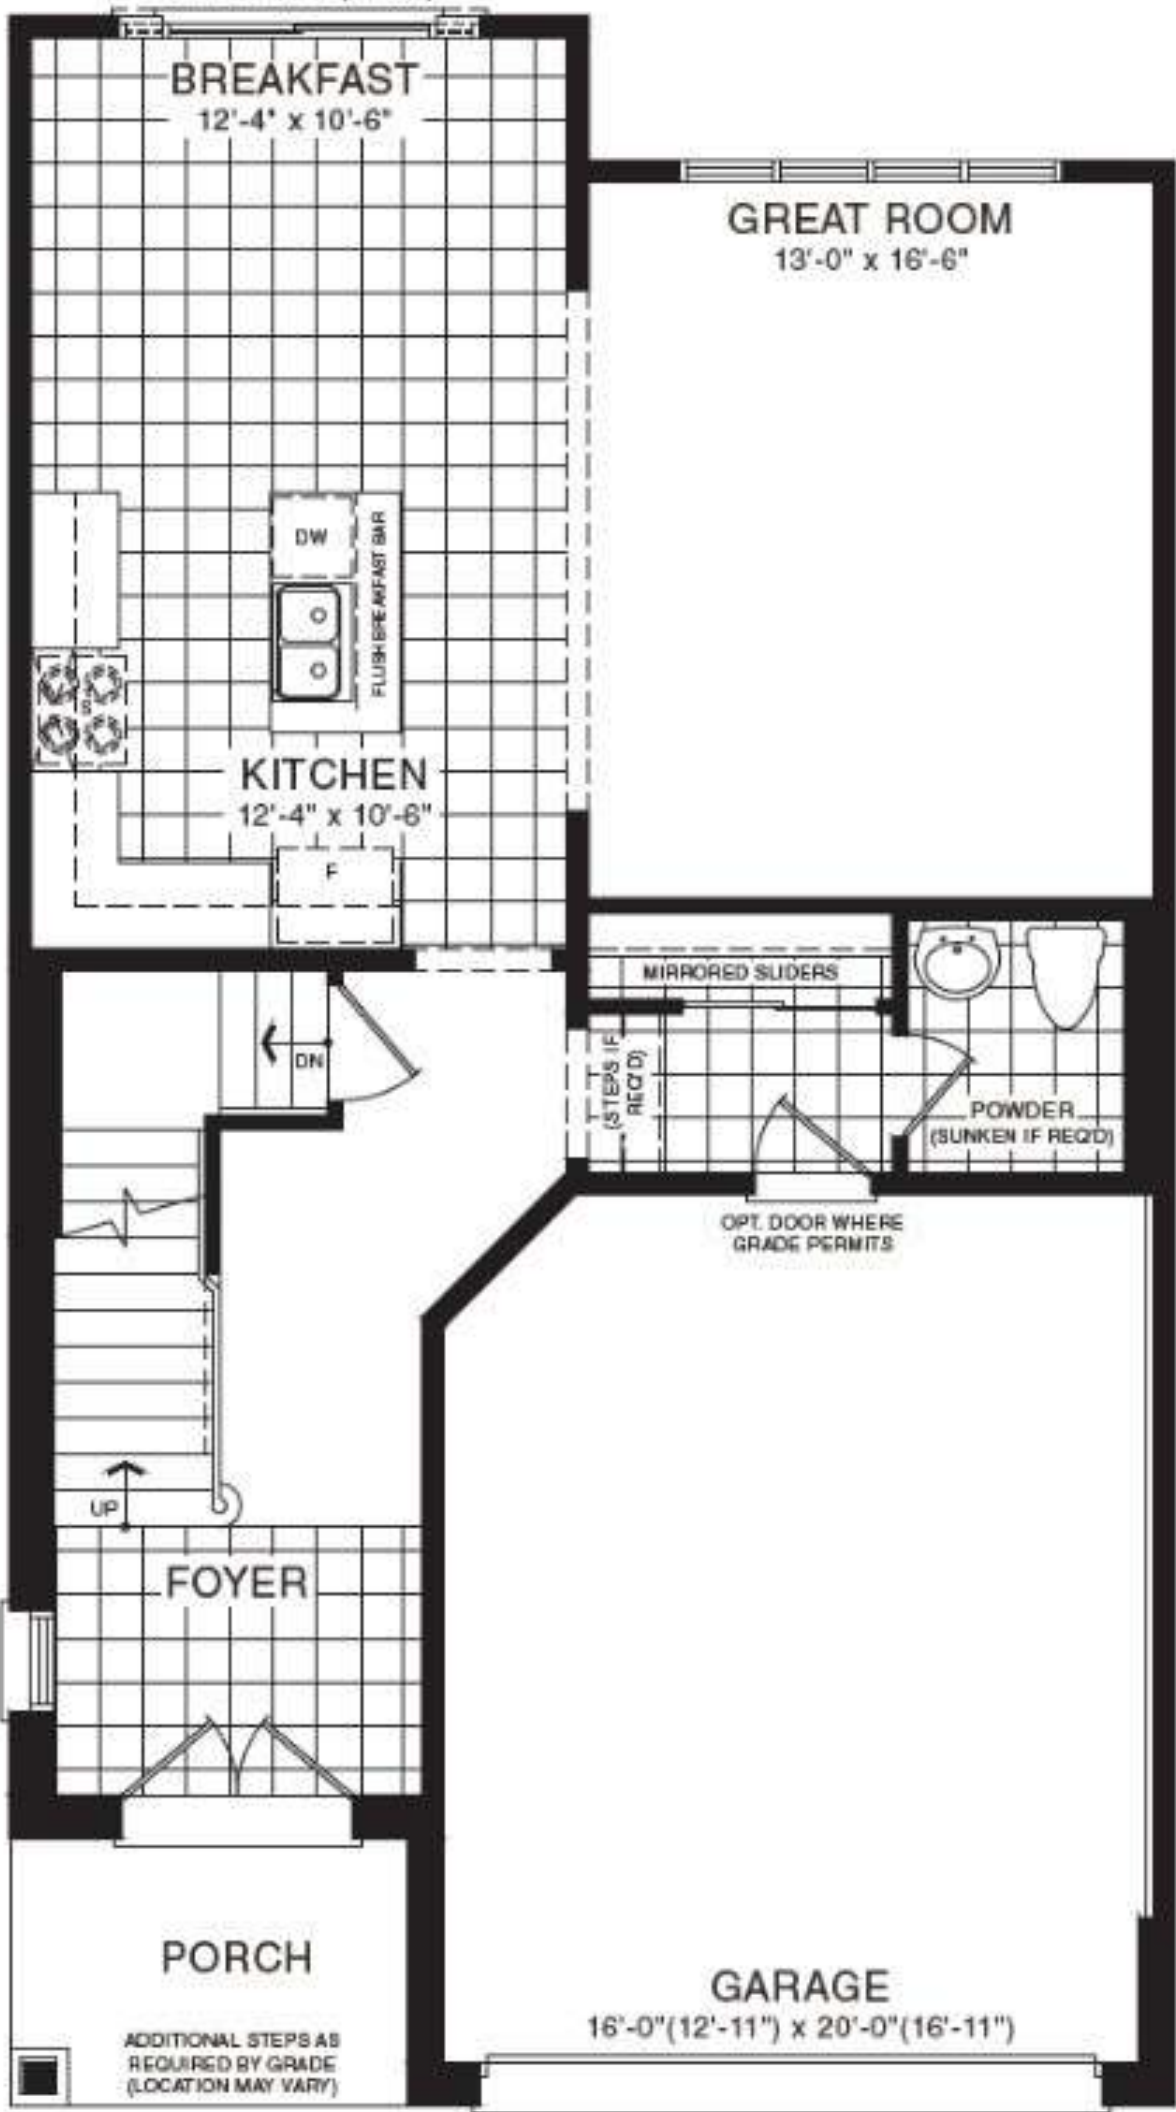

MAIN FLOOR PLAN



SECOND FLOOR PLAN

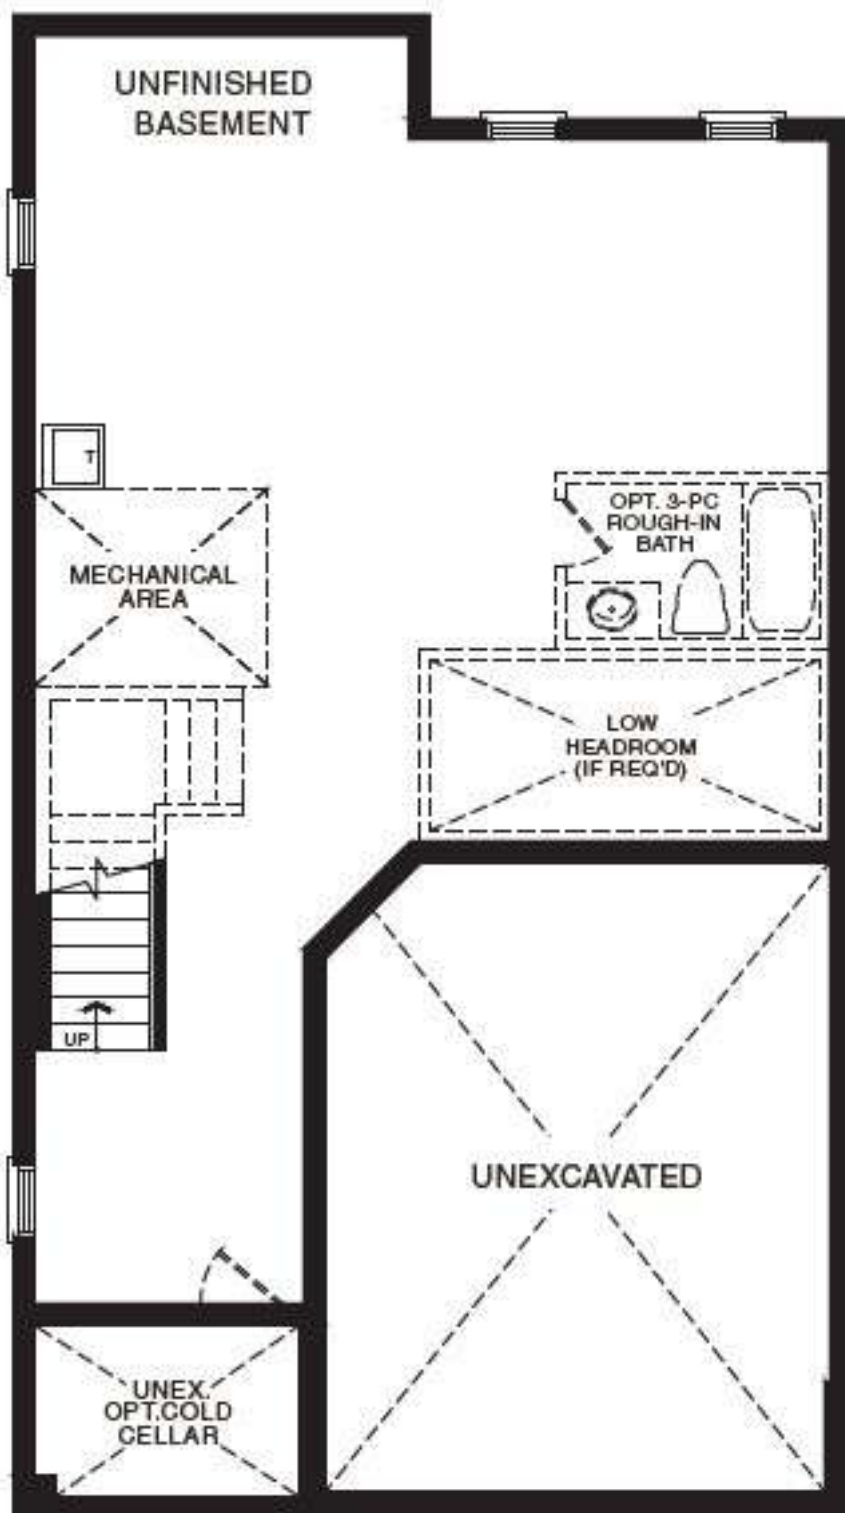

BASEMENT PLAN